



CITY OF DEFIANCE, OHIO ENGINEERING DEPARTMENT

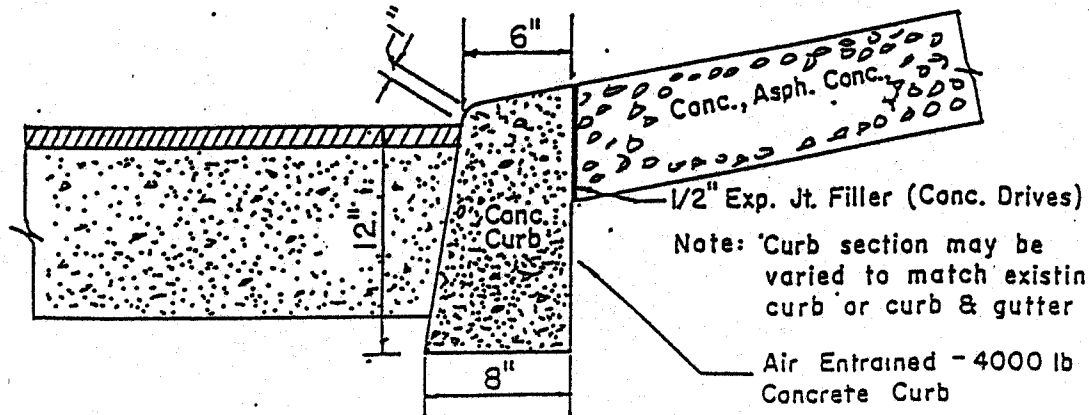

CURB SECTION

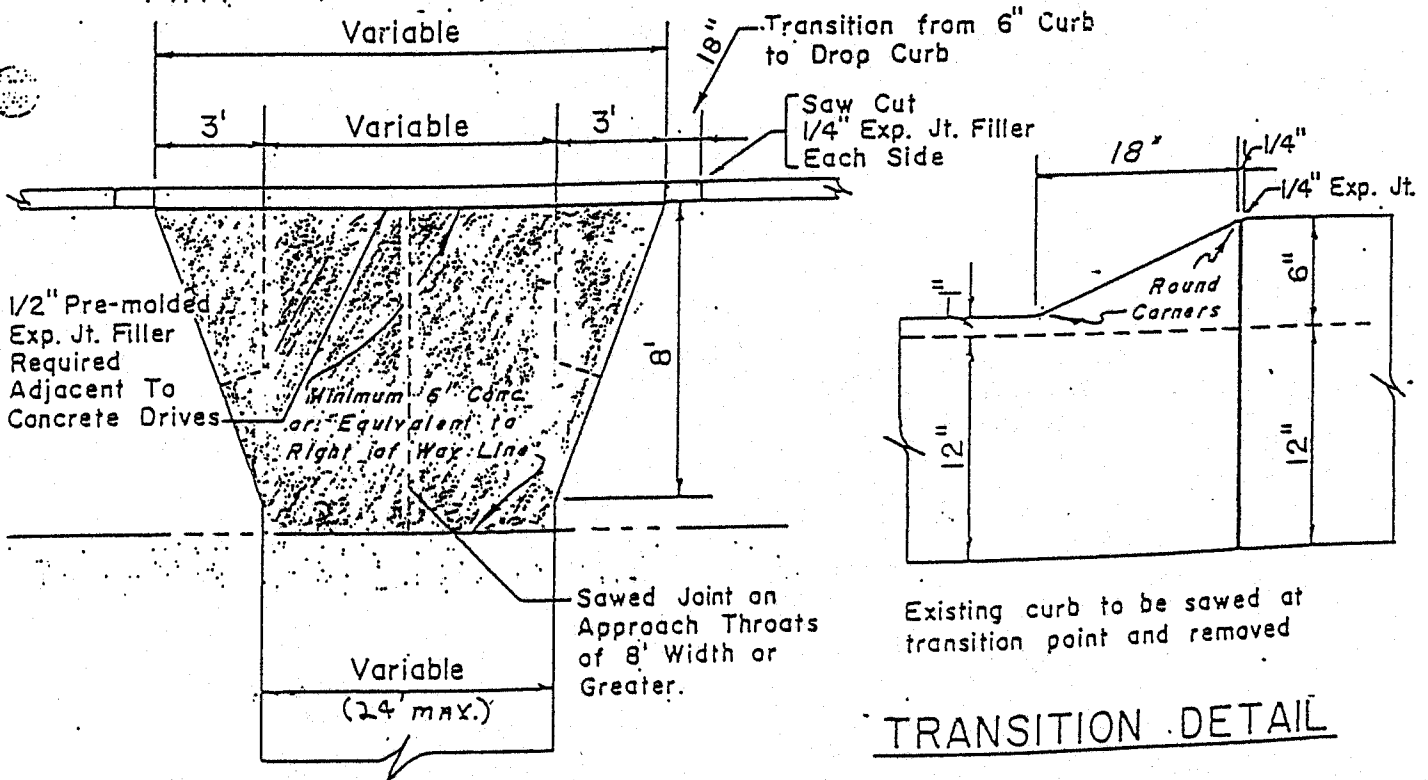

TRANSITION DETAIL


DRIVE DETAIL

Notes: A permit is required before any existing curb can be cut for a new drive installation.
All work shall be inspected and


STANDARD DRAWING		
<i>DROP CURB DETAIL</i>		
CITY ENGINEER	DRAWN BY	DATE
Otto J. Gardeman	J.A.H.	Mar. 1972

This is NOT A TYPICAL DETAIL

DTC

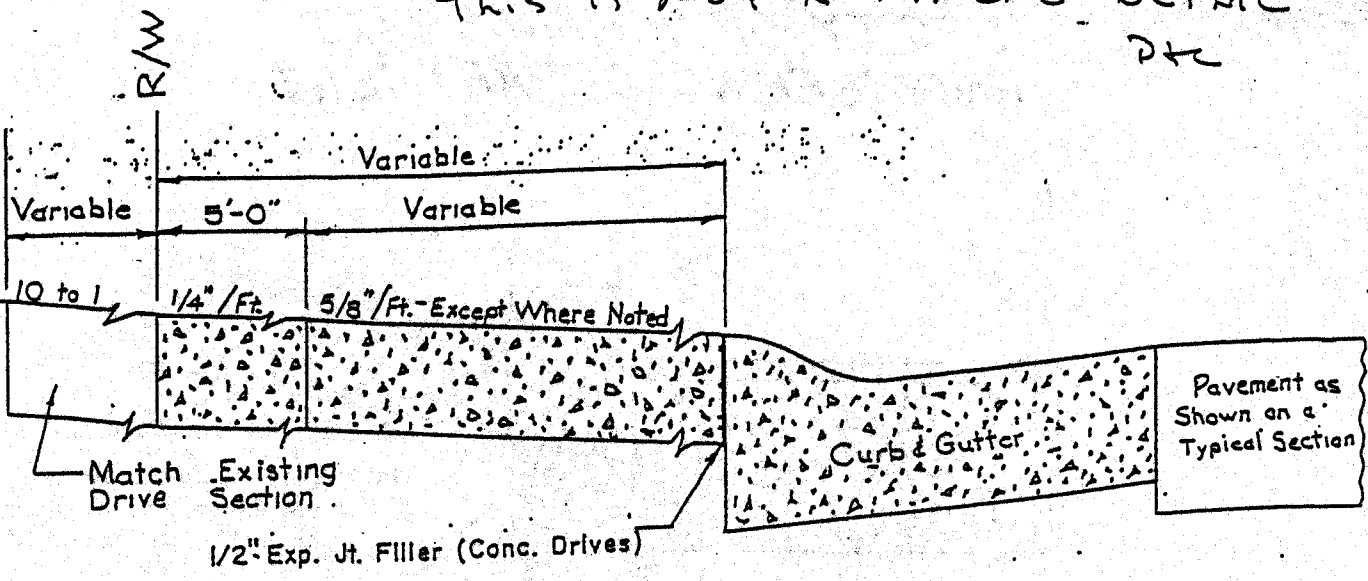

DRIVE SECTION

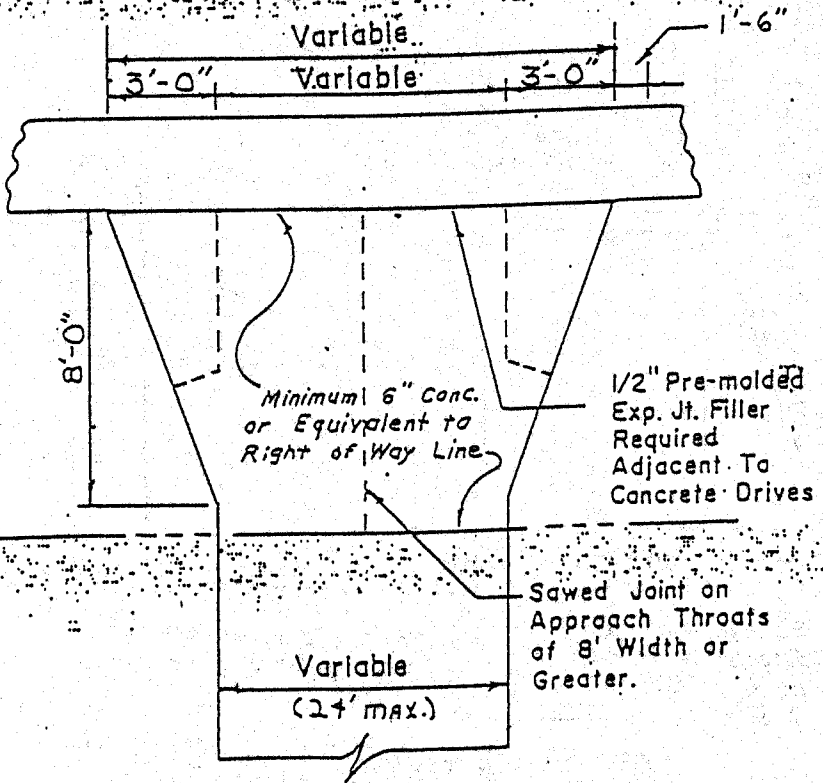

DRIVE DETAIL