


2-9

TYPICAL SANITARY SEWER

REPAIR DETAIL

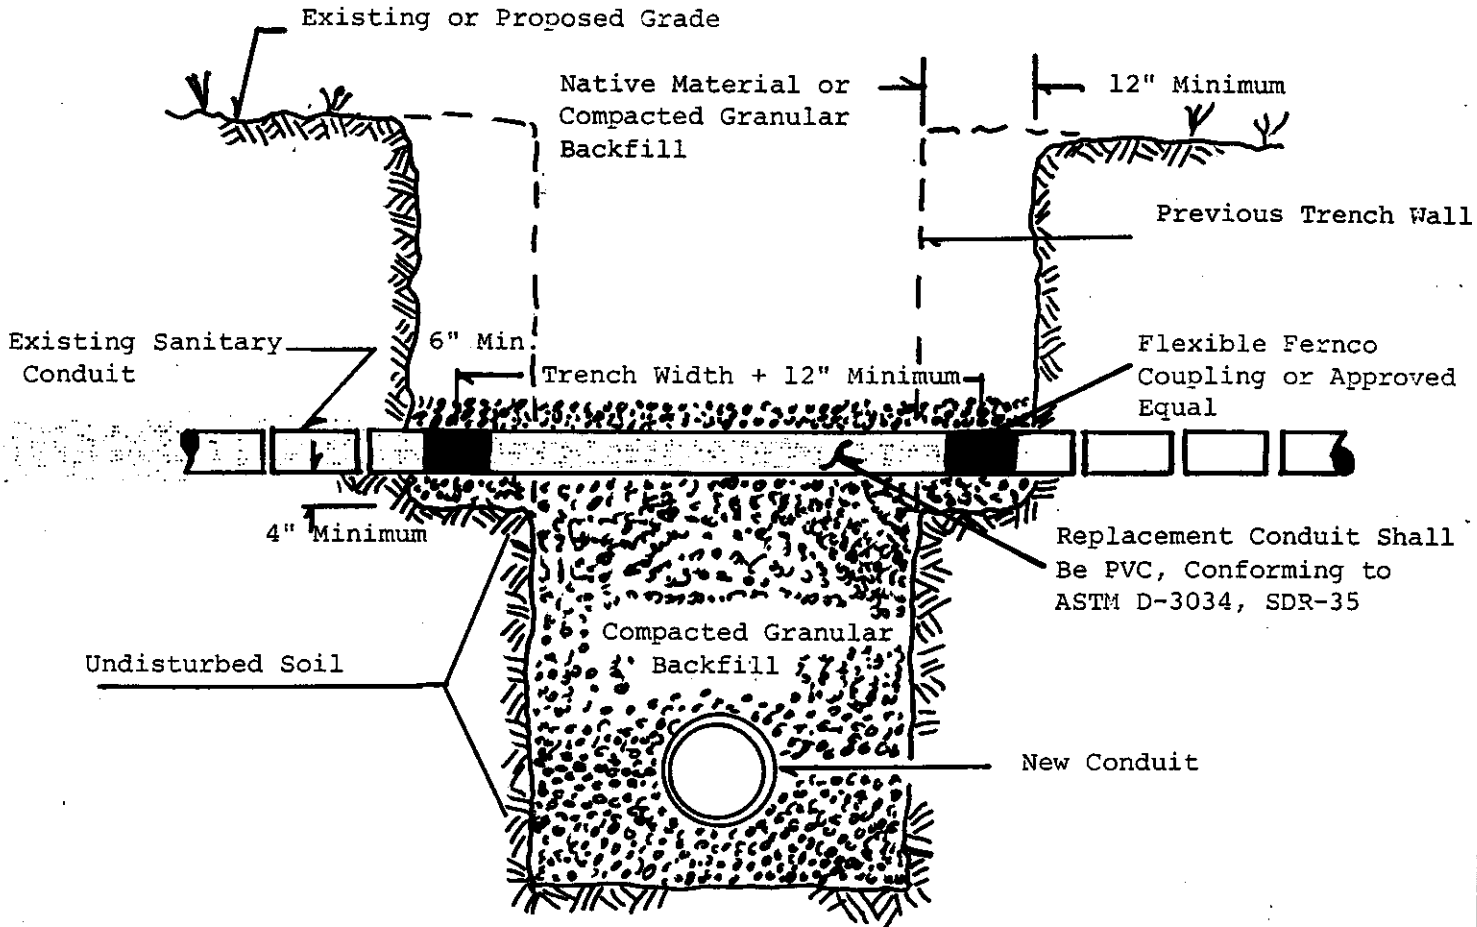

Payment for all Materials, Labor, and Equipment Necessary to Complete the Sanitary Sewer Repair shall be included in the Unit Price Bid for the appropriate Conduit.

CITY OF DEFIANCE, OHIO ENGINEERING DEPARTMENT

TYPICAL SANITARY SEWER REPAIR DETAIL

CITY ENGINEER

G. DAVIS P.E.

DRAWN BY

JTJ

PROJ. NO

SDF

DATE

9-87

REVISIONS

SH.