


WATER POLLUTION CONTROL FACILITY  
FLOW DIAGRAM

CITY OF DEFiance, OHIO

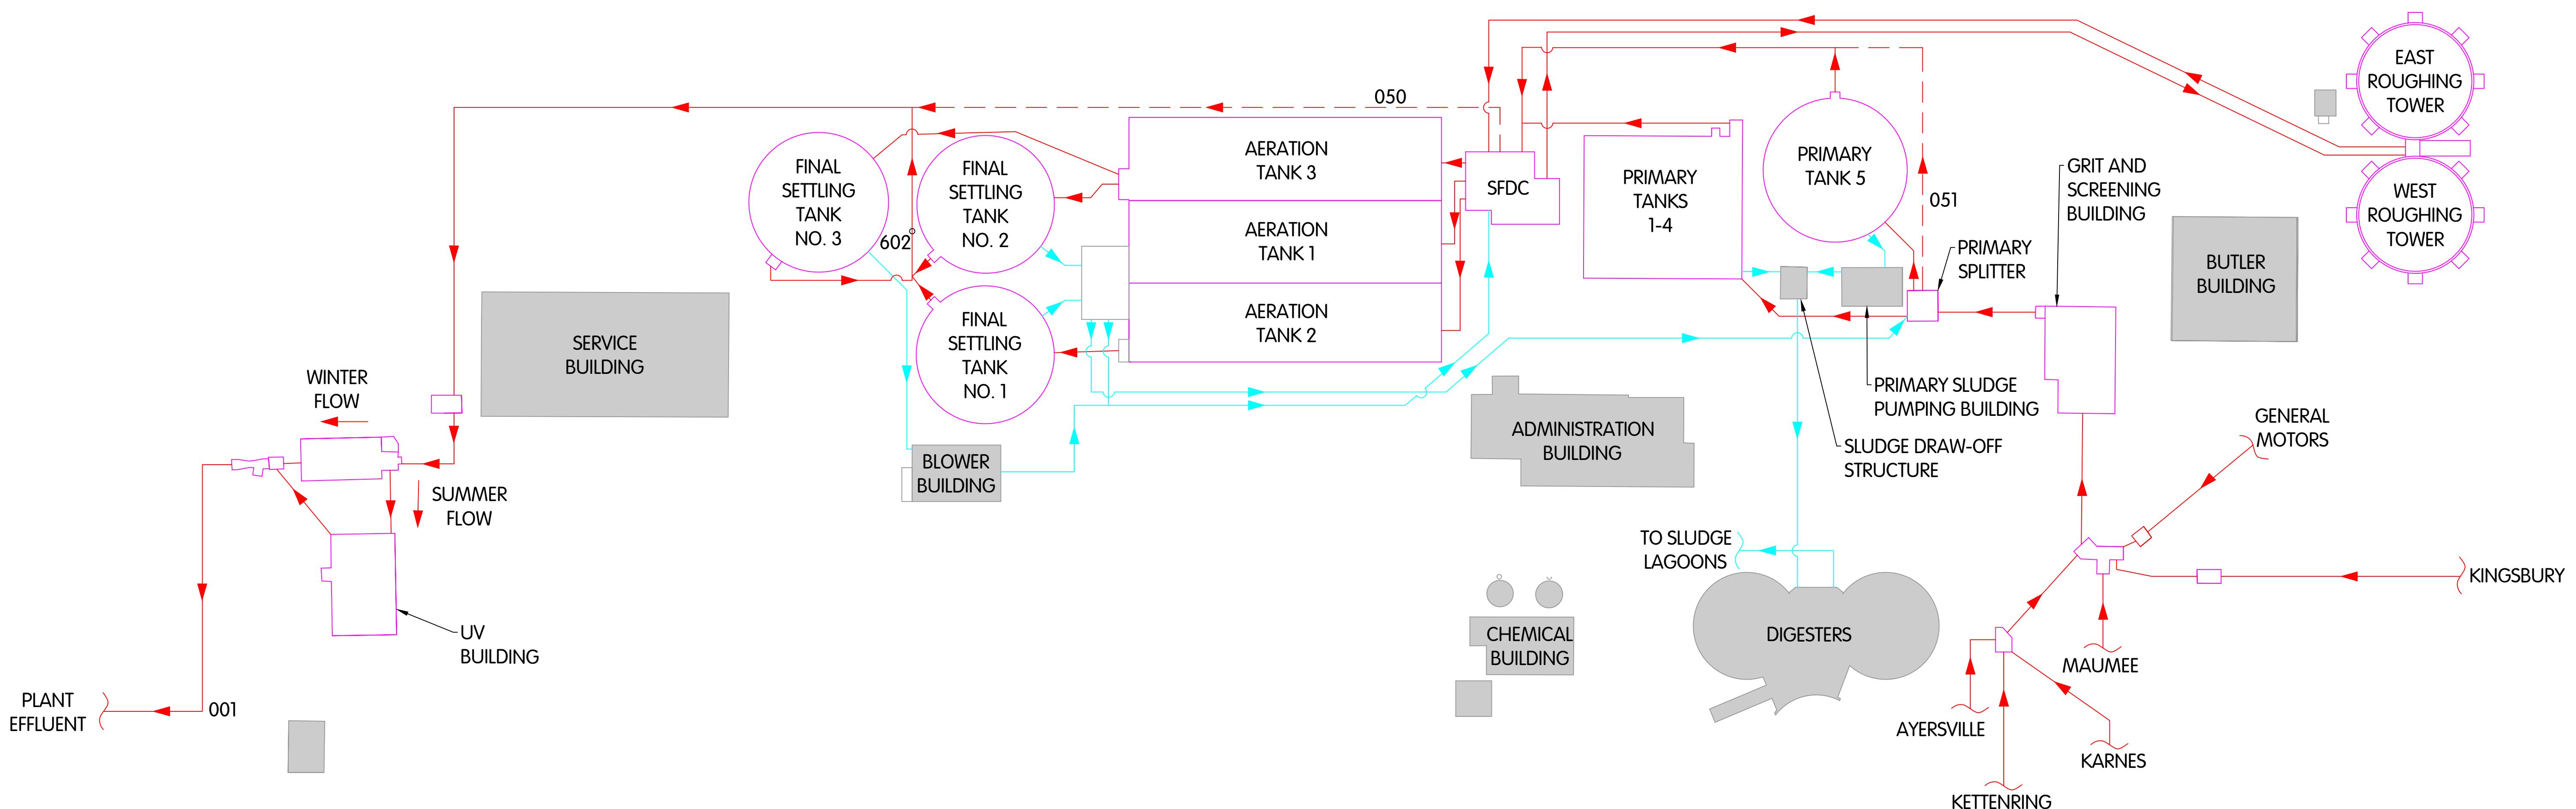

Jones & Henry  
Engineers, Ltd.



Fluid thinking®  
www.JHeng.com

JOB NO. 7616

SCALE 1" 40"

DESIGNED BY GAB DRAWN BY CAL CHECKED BY DWM

STATUS 001 DATE

SHEET NO. P-1

----- OF TOTALNUM